


NOTE THE PROPERTY OF THIS DRAWING AND DESIGN IS VESTED IN KEY TRANSPORT CONSULTANTS LIMITED AND MUST NOT BE COPIED OR REPRODUCED IN ANY WAY WITHOUT THEIR WRITTEN CONSENT

CAD FILE NAME : F:\DATA\TAU\obs\0775 Callowhill Court\AutoCAD\FIGURES\FIGURE TAA4.dwg

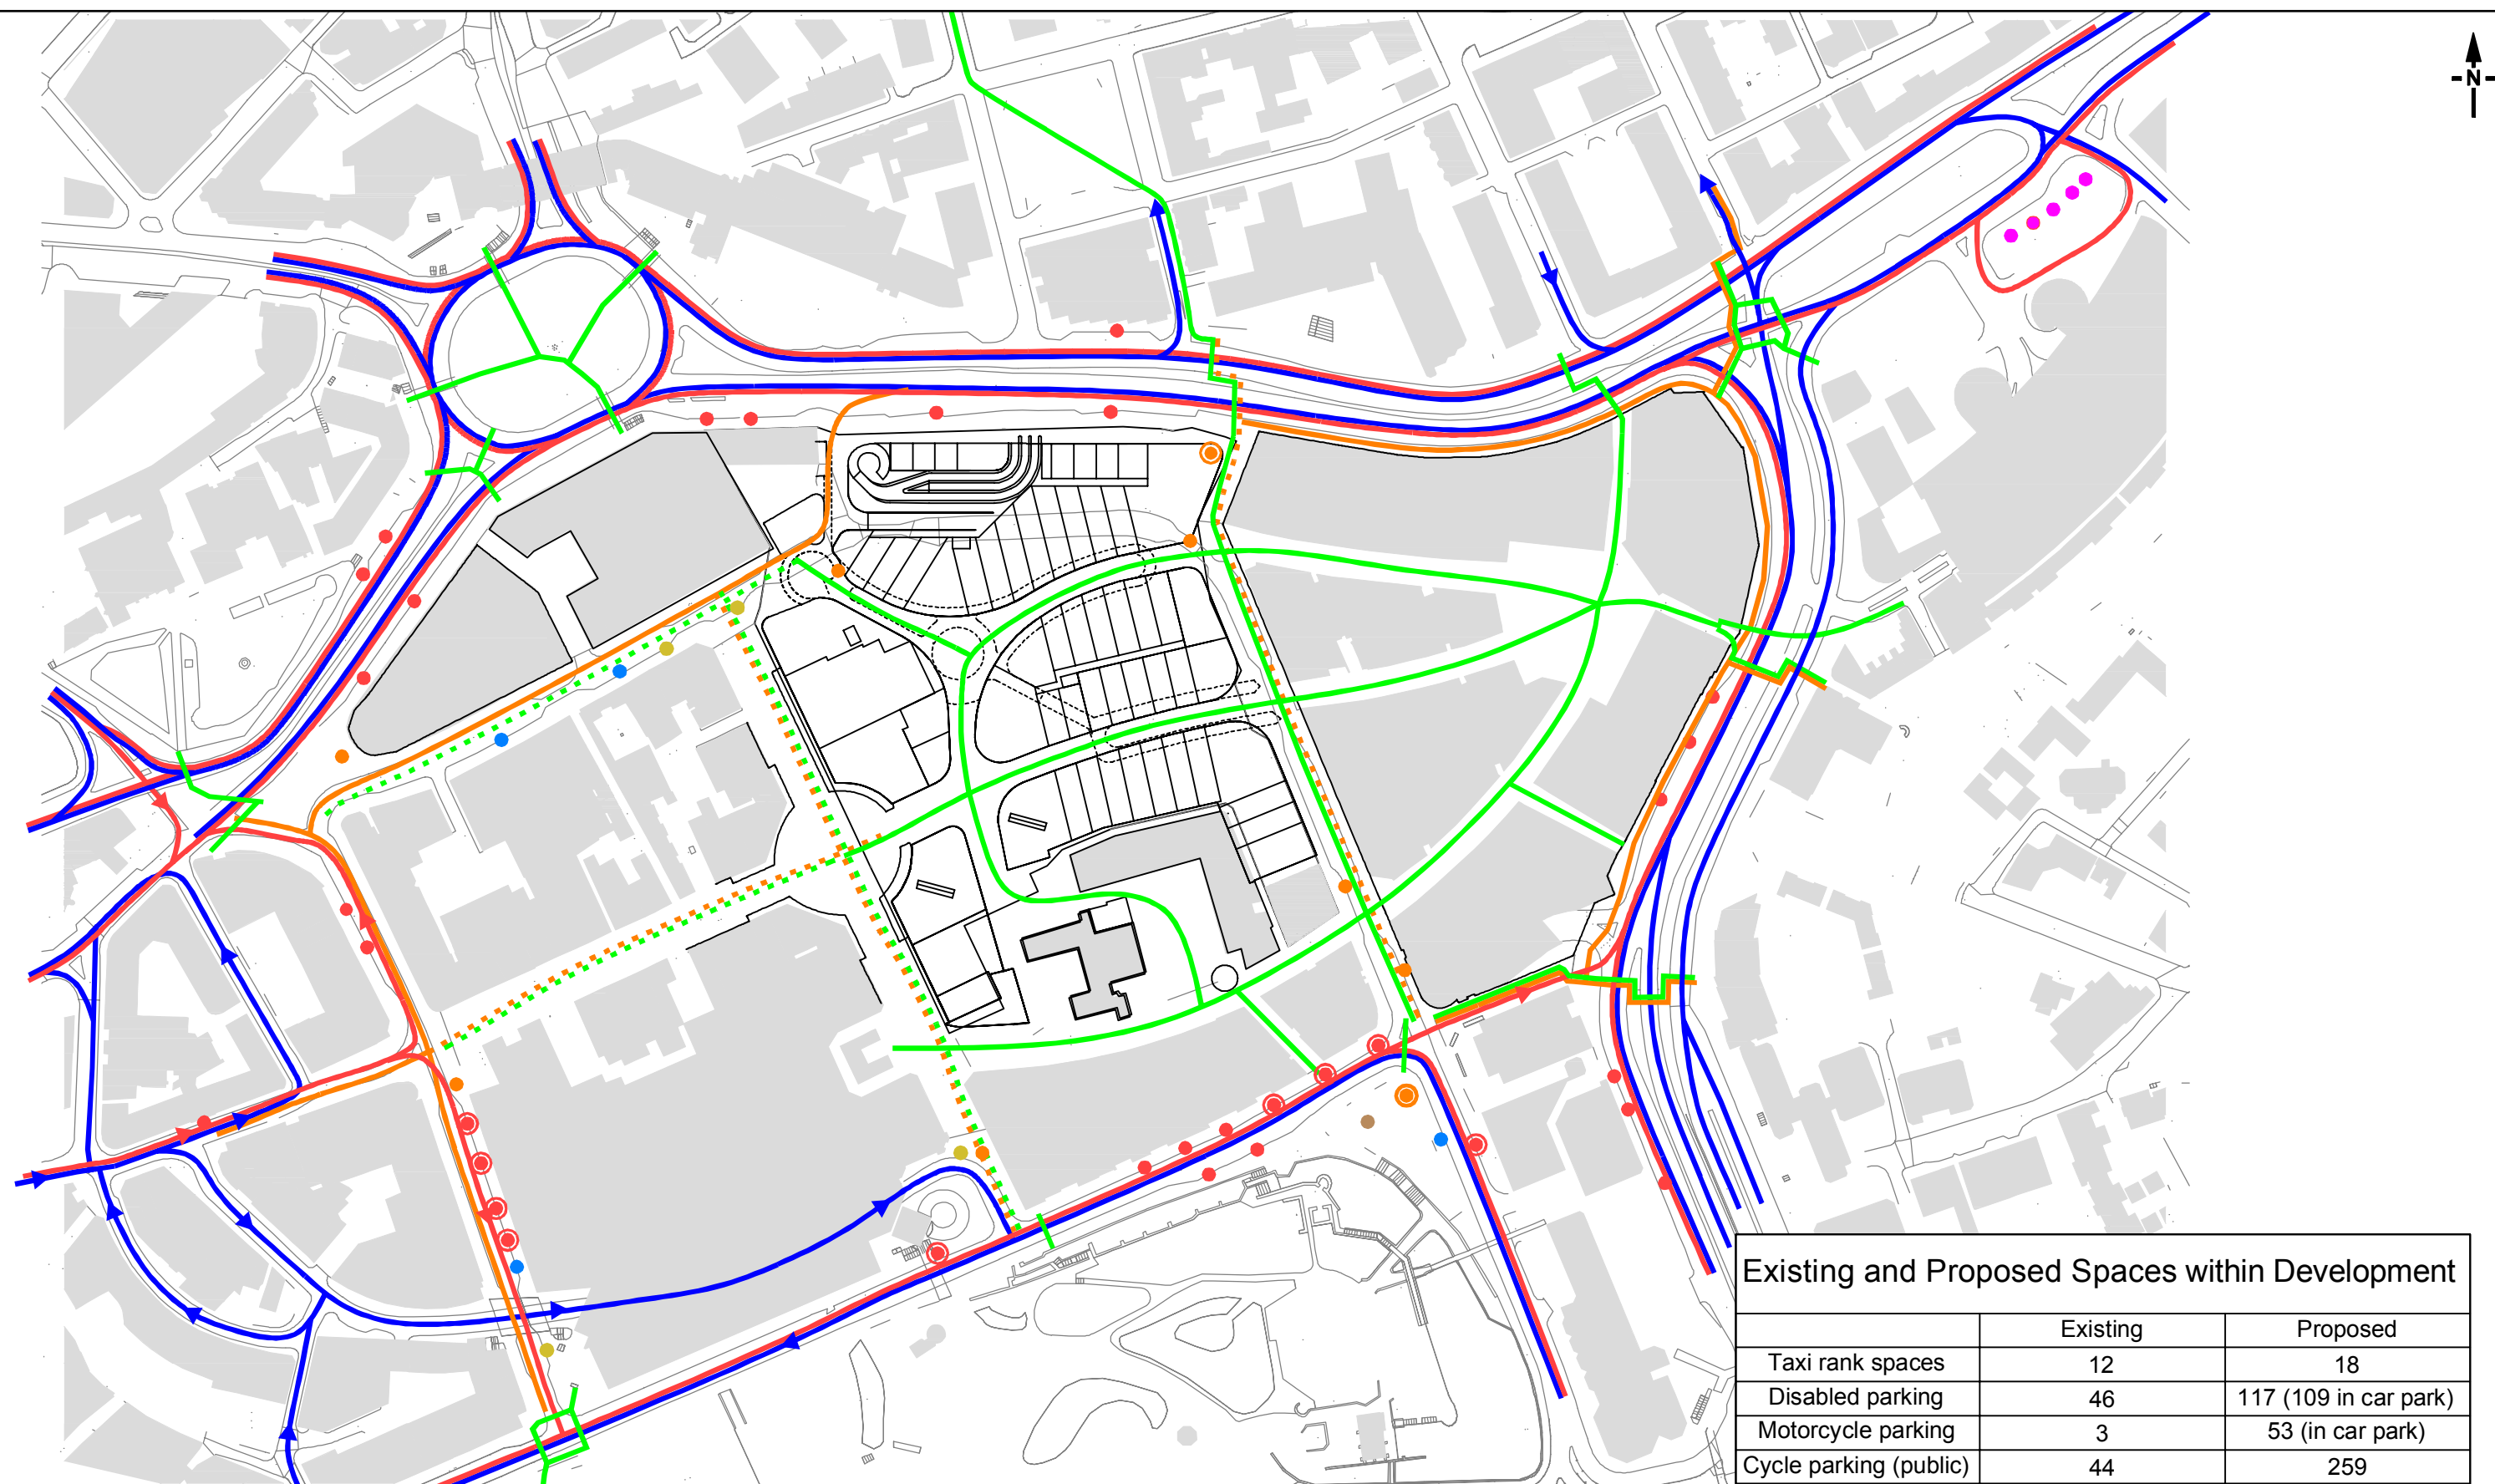

Existing and Proposed Spaces within Development

	Existing	Proposed
Taxi rank spaces	12	18
Disabled parking	46	117 (109 in car park)
Motorcycle parking	3	53 (in car park)
Cycle parking (public)	44	259

- BUS STOPS
 - NEW BUS STOPS
 - BUS ROUTES
 - COACH STOPS
 - CYCLE ROUTES
 - CYCLE ACCESS PERMITTED
 - NEW CYCLE PARKING
 - CYCLE HUBS
 - PEDESTRIAN ACCESS
 - PEDESTRIAN ROUTES
 - ROUTES OPEN TO ALL TRAFFIC
 - LOADING BAY
 - DISABLED PARKING
 - TAXI RANK
- ARROWS INDICATE ONE-WAY USE

CALLOWHILL COURT
TRANSPORT STRATEGY - 2 OF 2
BUSES, PEDESTRIANS AND CYCLISTS

THE BRISTOL ALLIANCE

KEY TRANSPORT CONSULTANTS LTD
 26 BERKELEY SQUARE
 BRISTOL
 BS8 1HP
 Tel : 0117 920 9430
 E-mail : info@key-transport.com

DRAWN BY	CHECKED BY	PASSED BY	DATE	SCALES @ A3 SIZE	ISSUE STATUS	DRAWING NUMBER	REV.
DRT		DRK	JUL'17	NTS	PRELIMINARY	FIGURE TAA4	A